


Cool Roofs



Since 1948

Eco-friendly, Sustainable Building Restoration Specialists

DRIP EDGE / GRAVEL STOP DETAIL

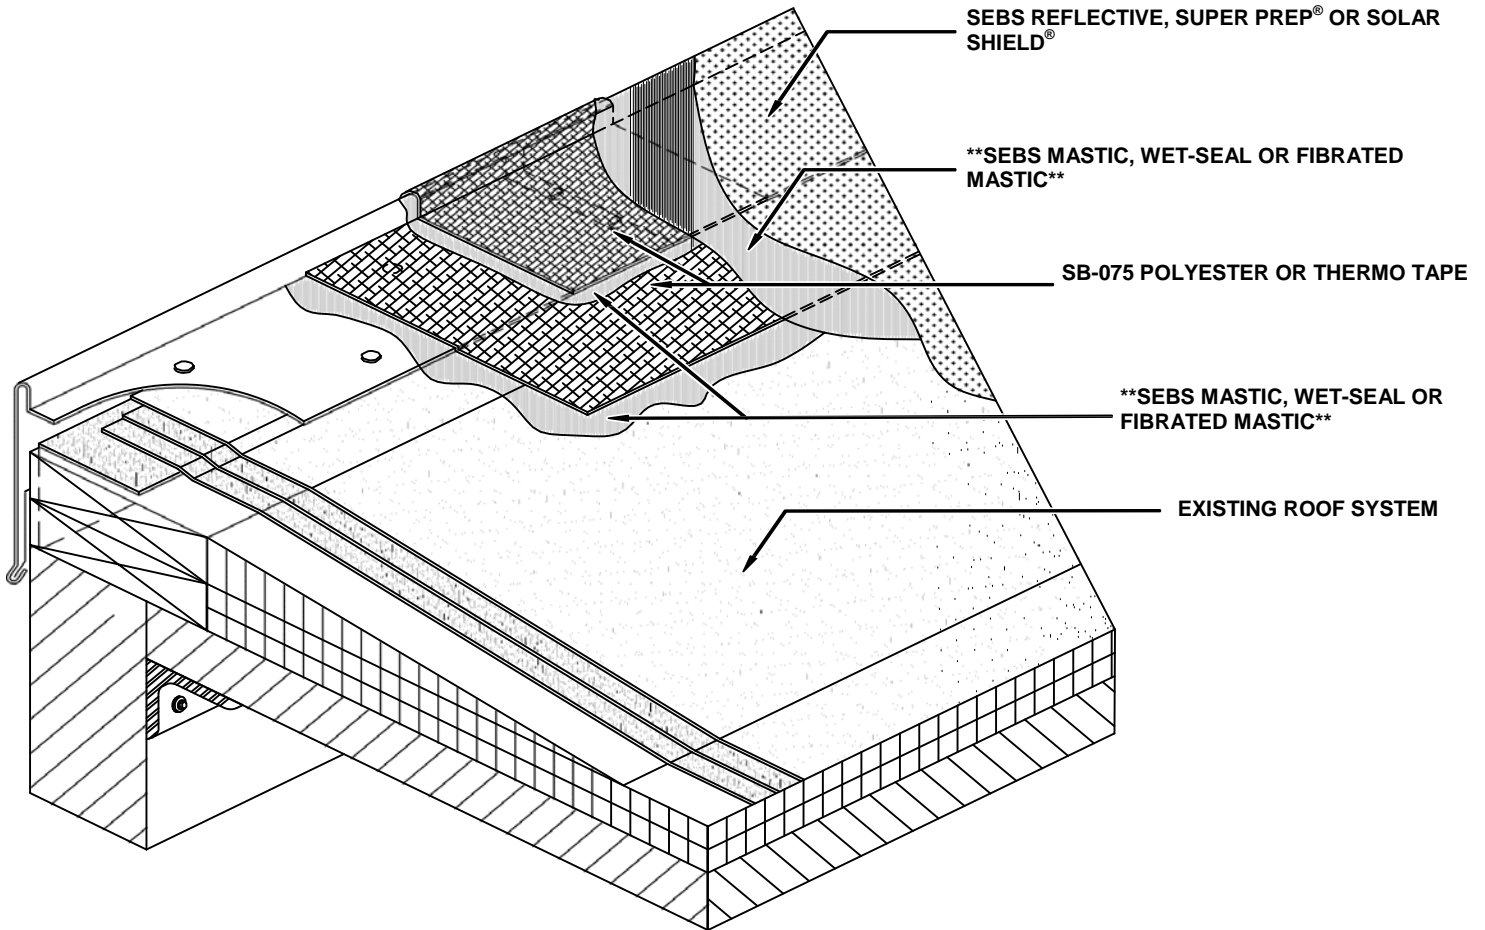

NOT TO SPECIFIC SCALE

****INDICATES THIS PRODUCT MUST BE APPLIED OVER A CLEAN/PREPPED SUBSTRATE PER SYSTEM GUIDE SPECIFICATIONS****

THERMO MANUFACTURING SYSTEMS, LLC

P.O. Box 218 • Lindale, TX 75771 • Toll Free: (800) 882-7007 • FAX: (903) 881-8787

www.thermomaterials.com